

PROPOSED BUILDING A4 TENANTS (WEST TO EAST)




1,200 sf (LH)
(west endcap)

SUB EATS
1,200 sf (MG)

DENTAL
1,200 sf (MG)

REMAINING CRU:
5,729 sf)/5 units=
1,145 sf each
(east endcap)

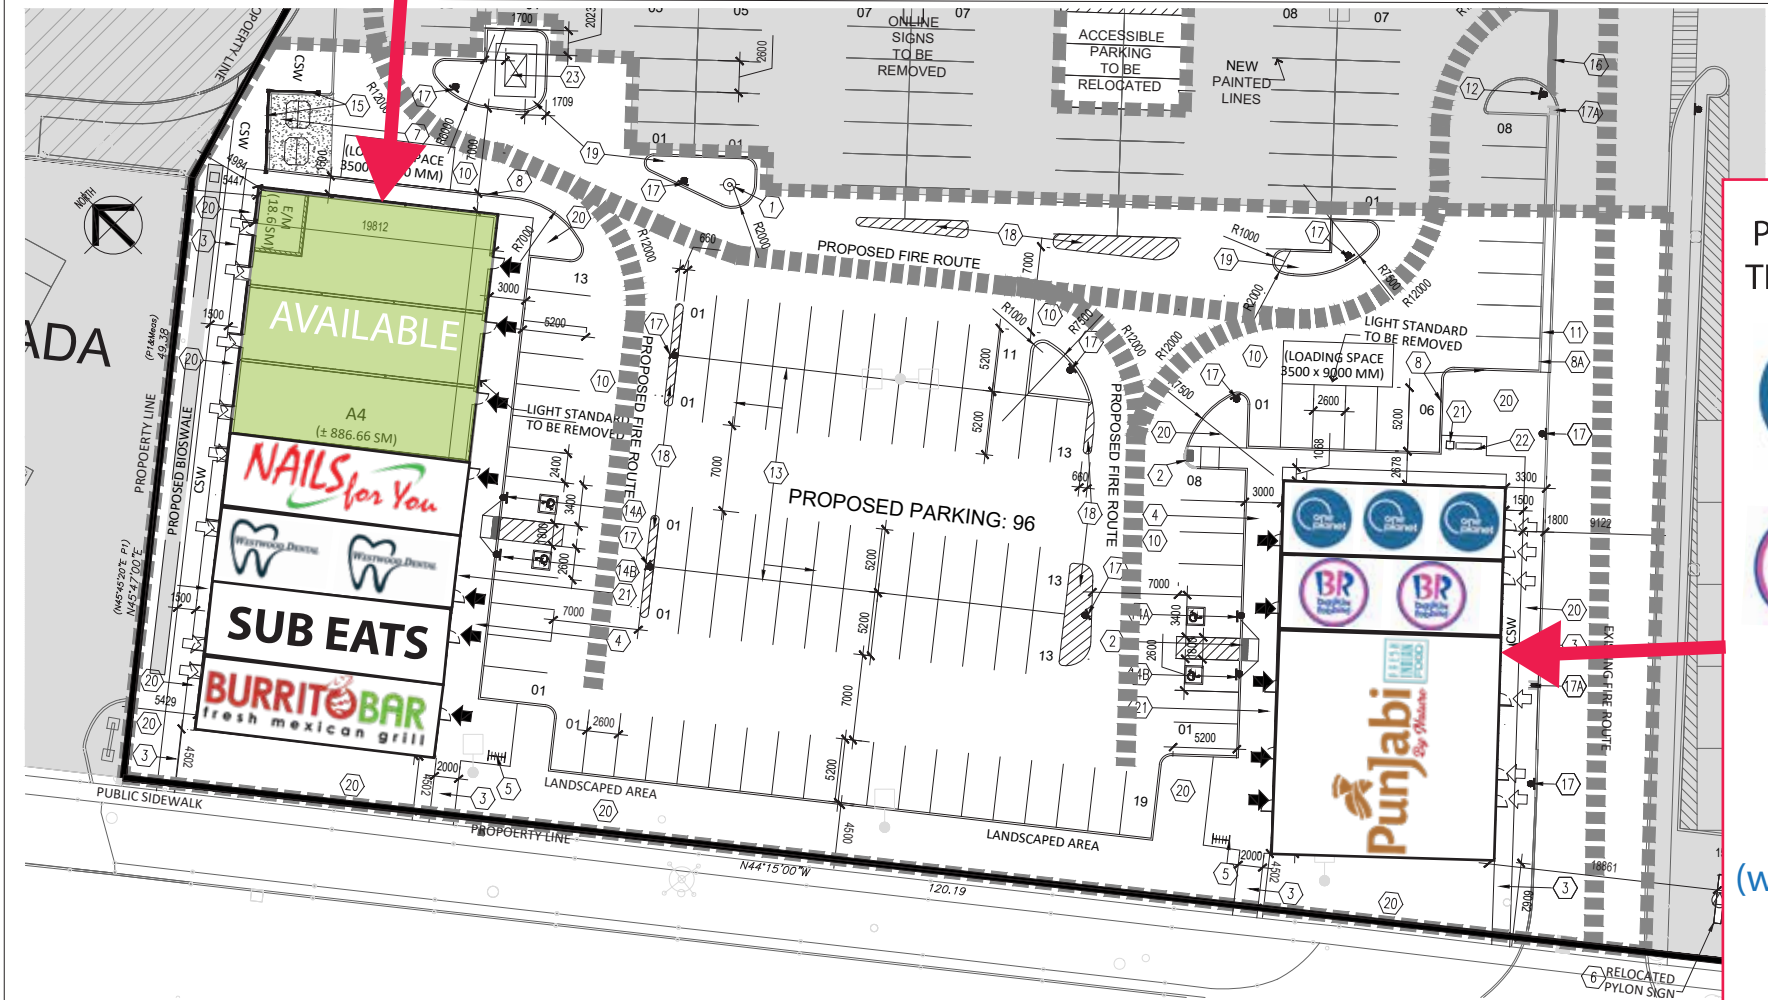

PROPOSED BUILDING A3 TENANTS (EAST TO WEST)



1,200 sf (AS)
(east endcap)



1,100 sf (MG)



3,450 sf (MG)
(west endcap - 3 units)