

PROPOSED BUILDING A4 TENANTS (WEST TO EAST)



1,200 sf (LH)
(west endcap)




DENTAL
1,200 sf (MG)



CHATORI GALI
1,090 sf

REMAINING CRU:
2 units

SUB EATS
1,200 sf (MG)

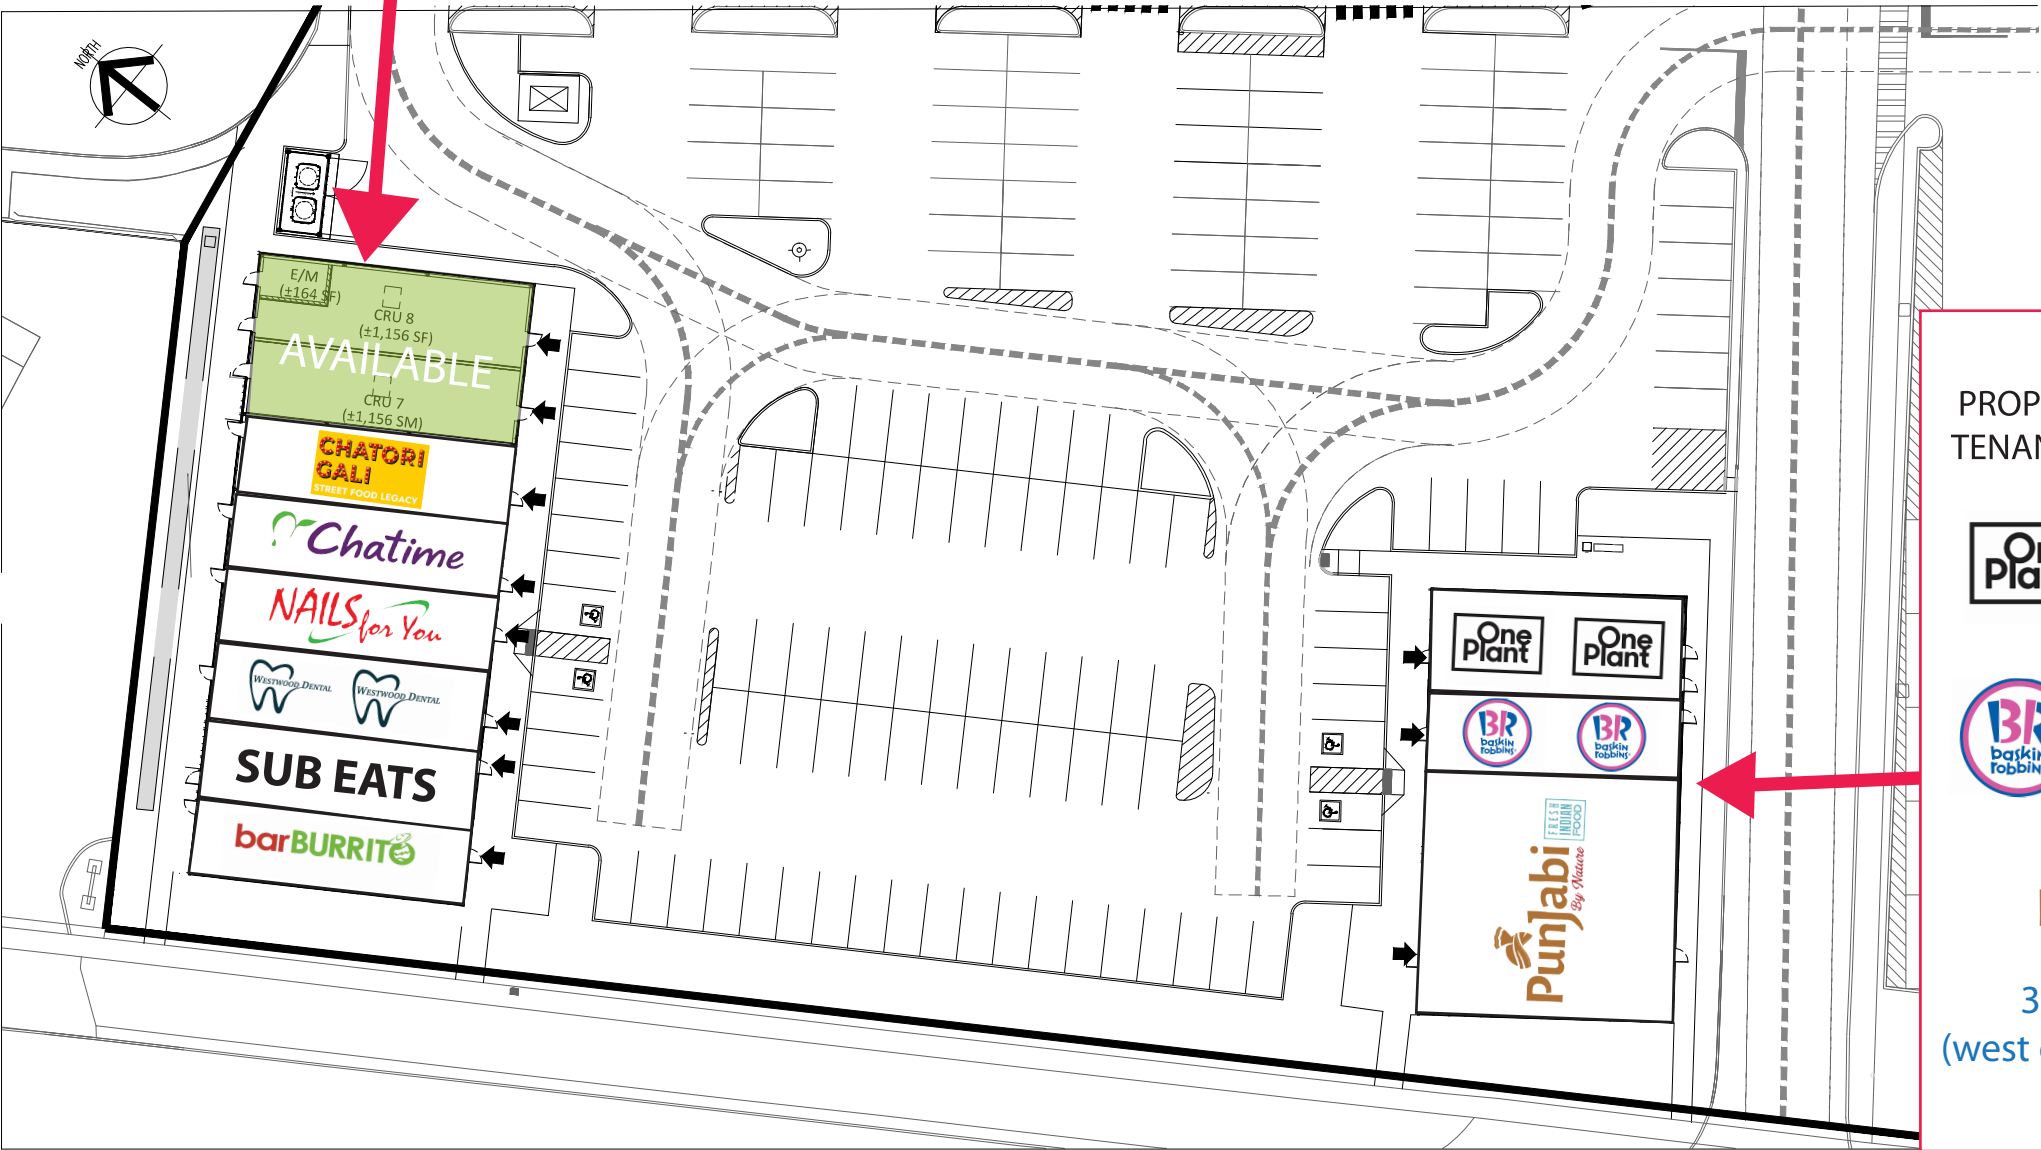

PROPOSED BUILDING A3
TENANTS (EAST TO WEST)



1,200 sf (AS)
(east endcap)



1,100 sf (MG)



3,450 sf (MG)
(west endcap - 3 units)